


MAIN LEVEL FLOOR PLAN  
SCALE: 1/4"=1'-0"



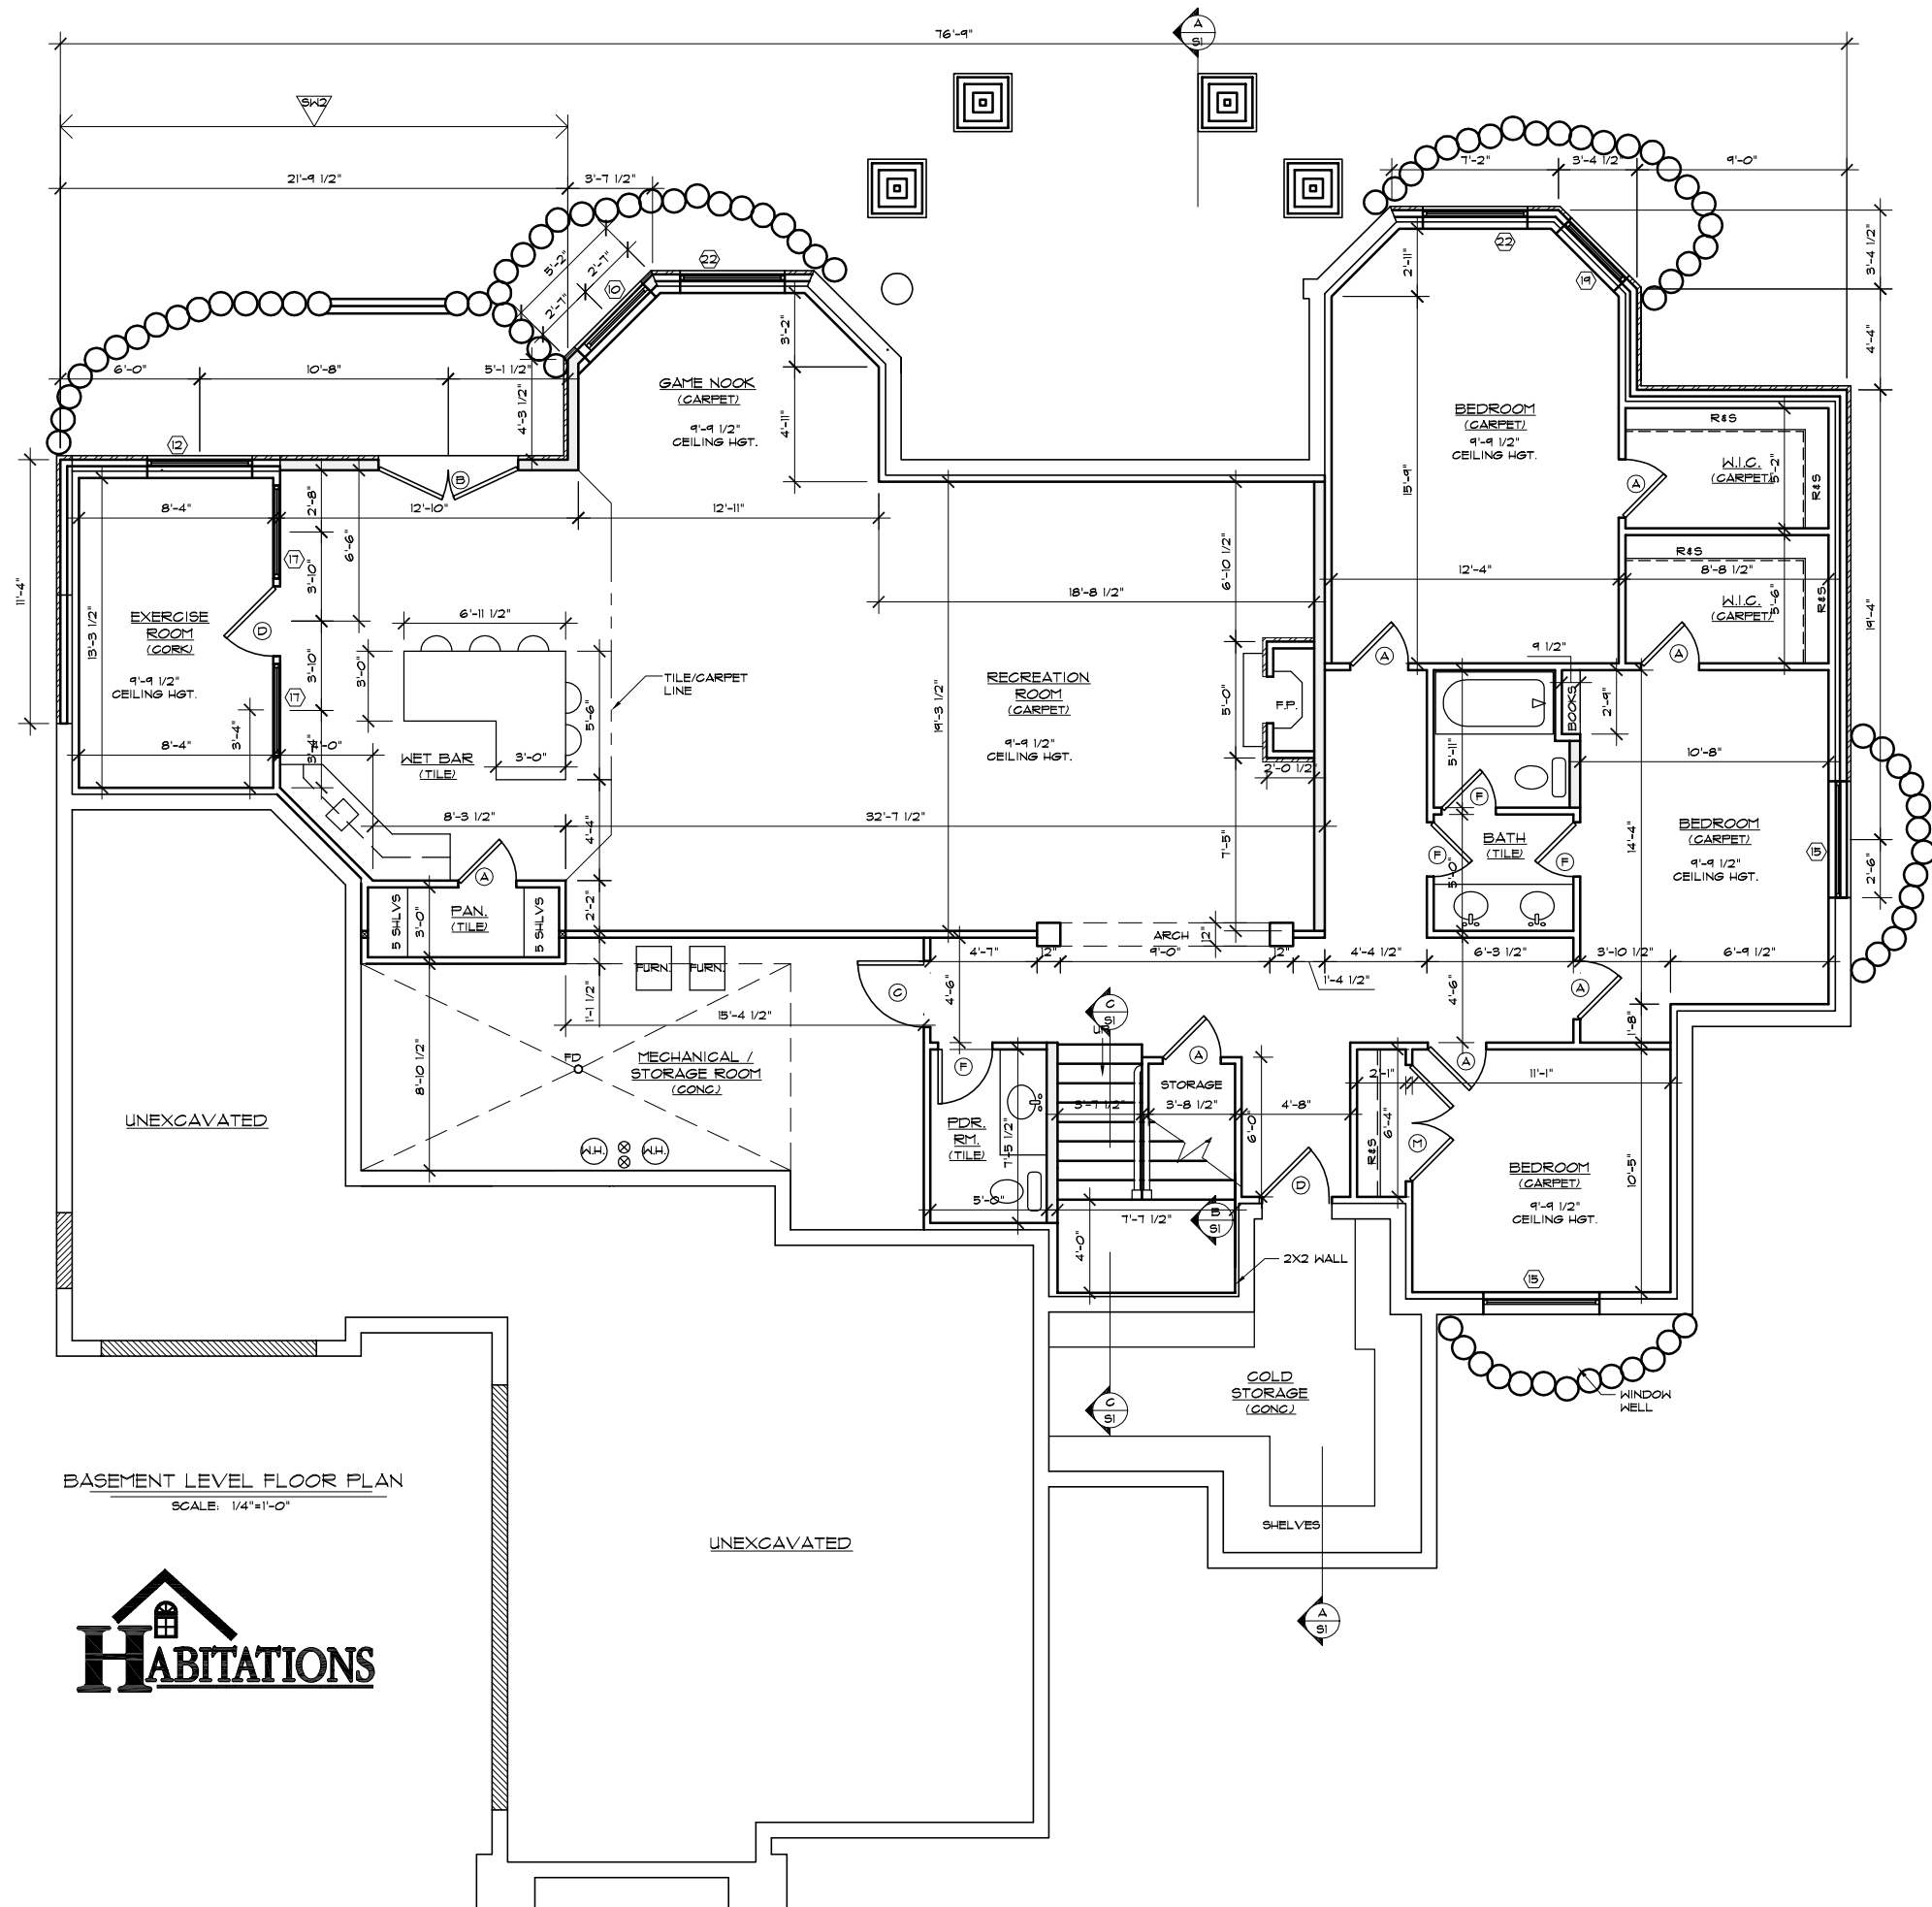

BASEMENT LEVEL FLOOR PLAN  
SCALE: 1/4"=1'-0"

